


D

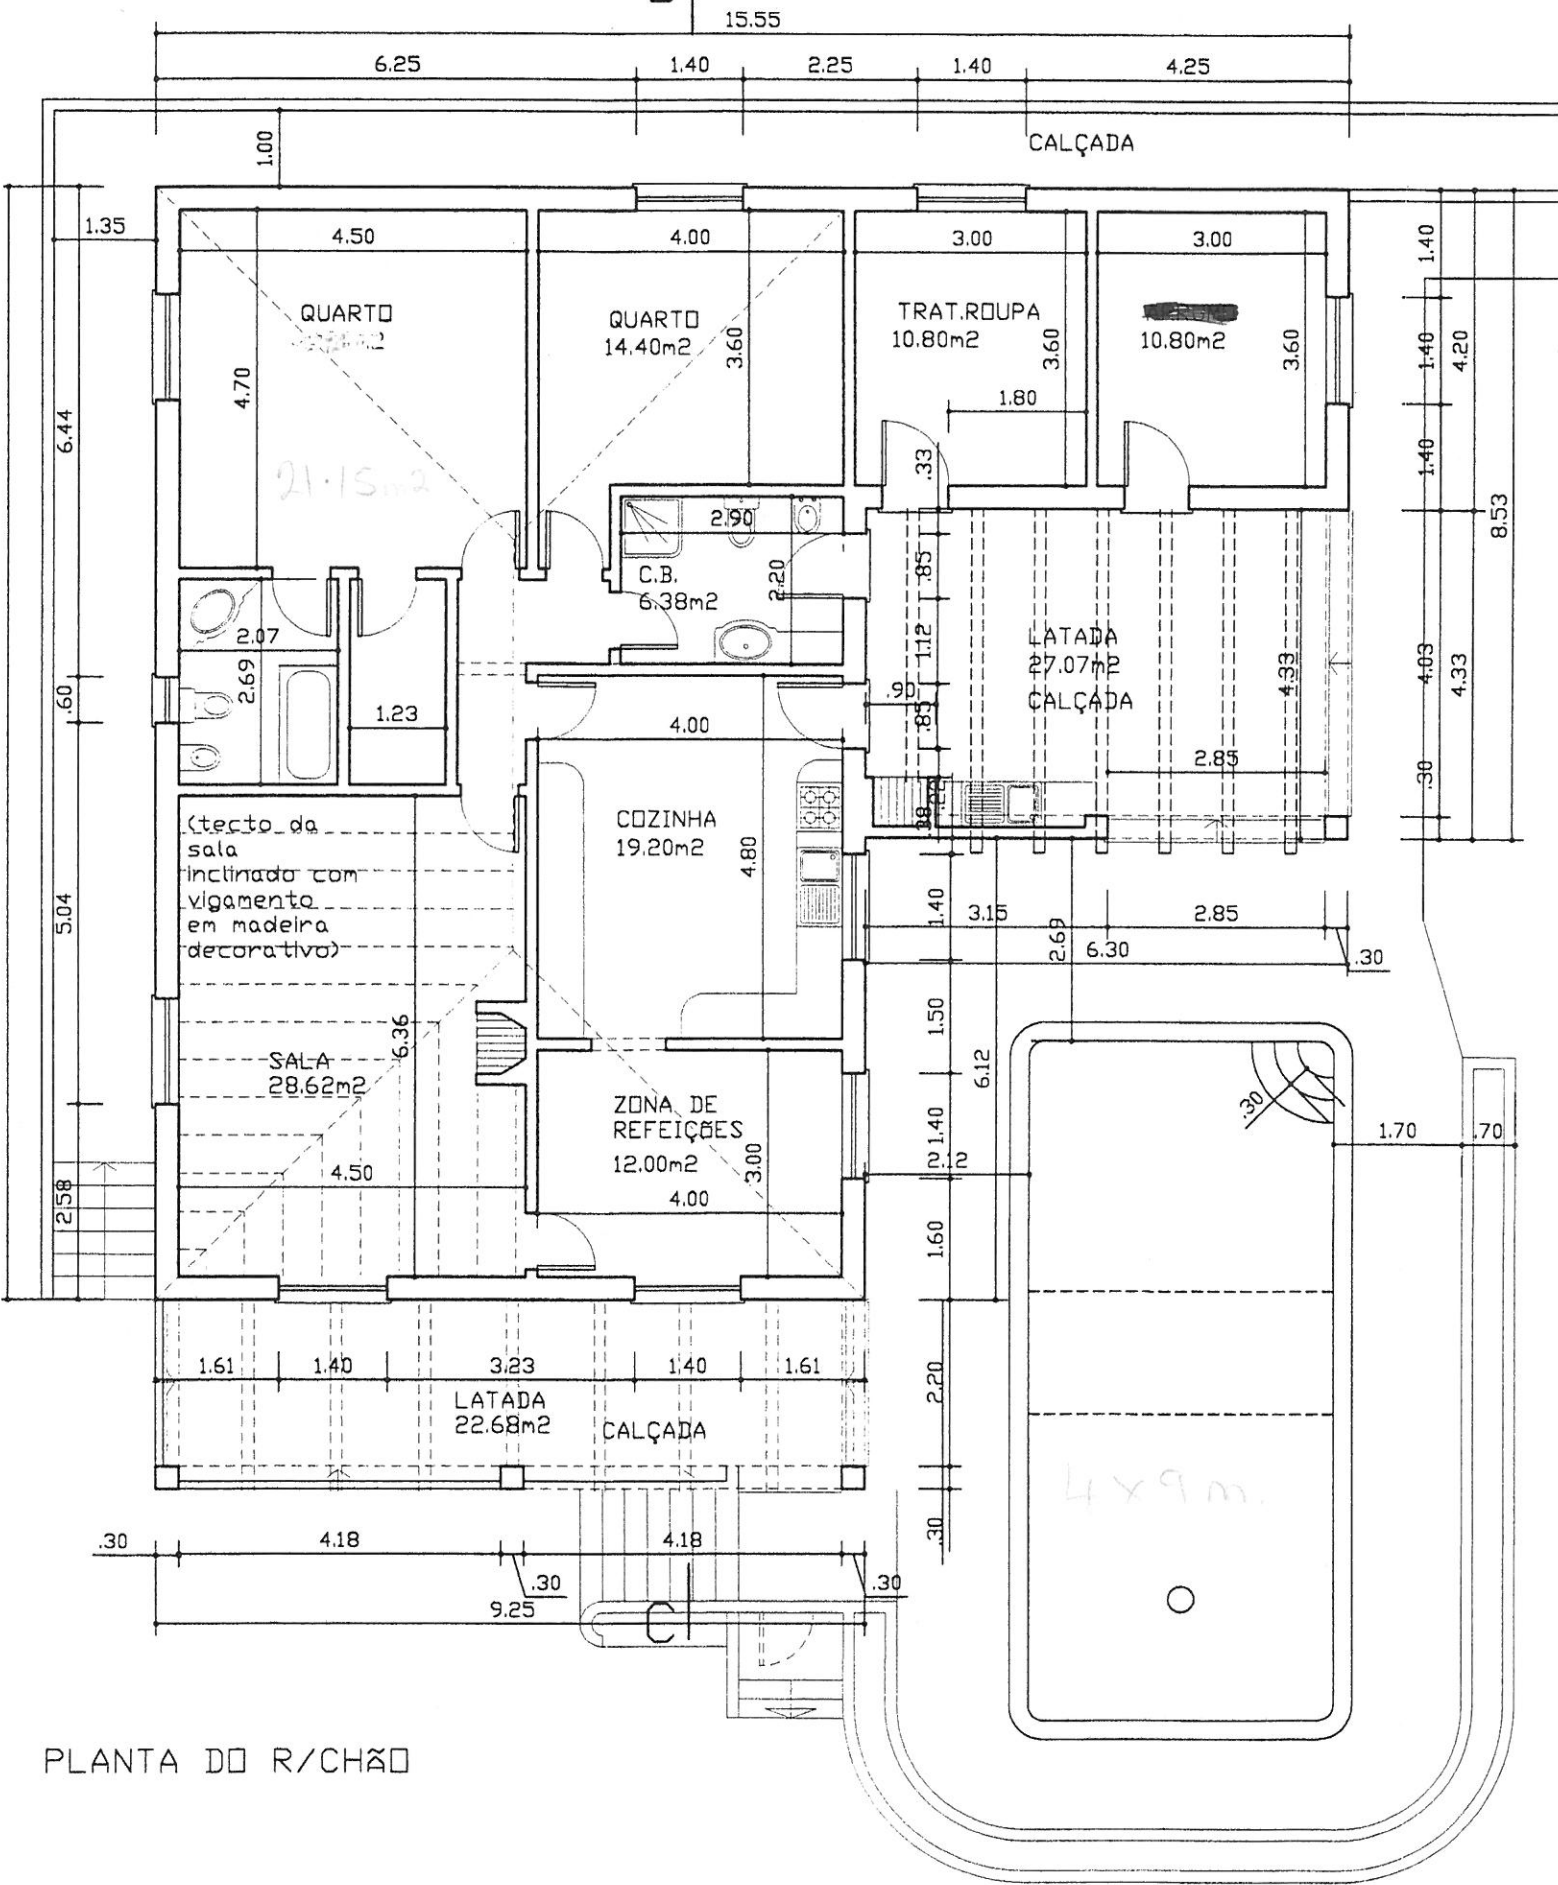

PLANTA DO R/CHÃO