




S.OO
VIZINHO

ALÇADO PRINCIPAL
ALTERADO



ALÇADO LATERAL DIREITO


e Cambr

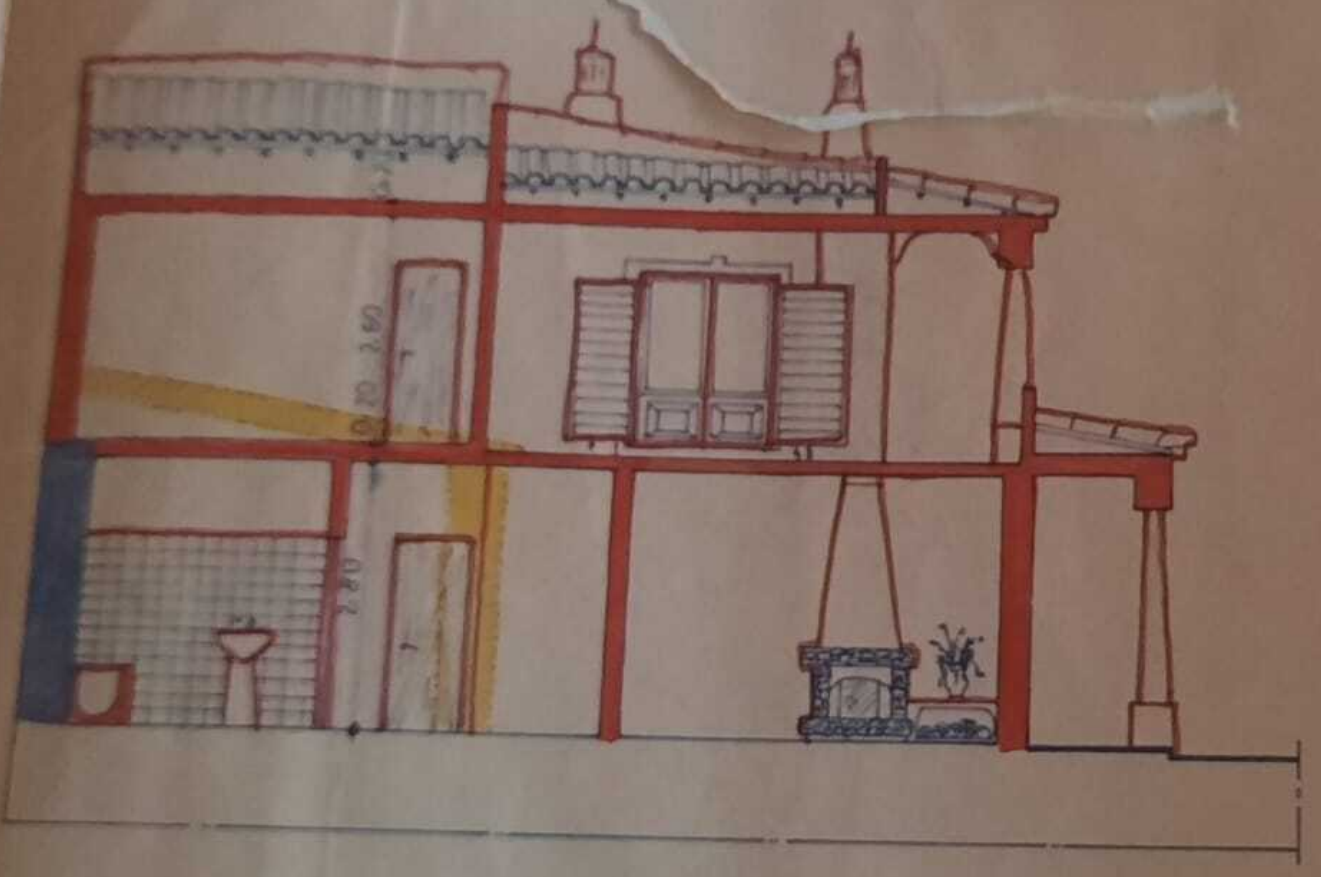

CORTE A:B
ALTERADO

[Handwritten signature]

[Handwritten scribble]

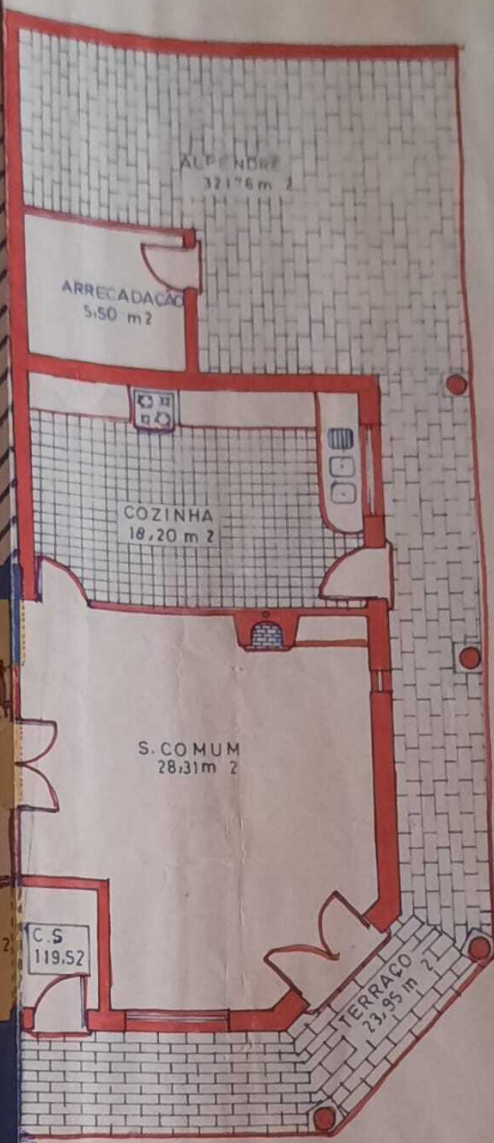


LEGENDA

- AREA BRUTA IMPLANTACAO 182,22 m²
- AREA BRUTA TOTAL 274,70 m²
- AREA UTIL 122,86 m²
- AREA HABITAVEL = 59,70 m²


LEGENDA

- AREA AMPLIADA = 127,22 m²
- || Existente = 55,00 m²
- || IMPLANTACAO = 182,22 m²

RICHÃO
ALTERADO

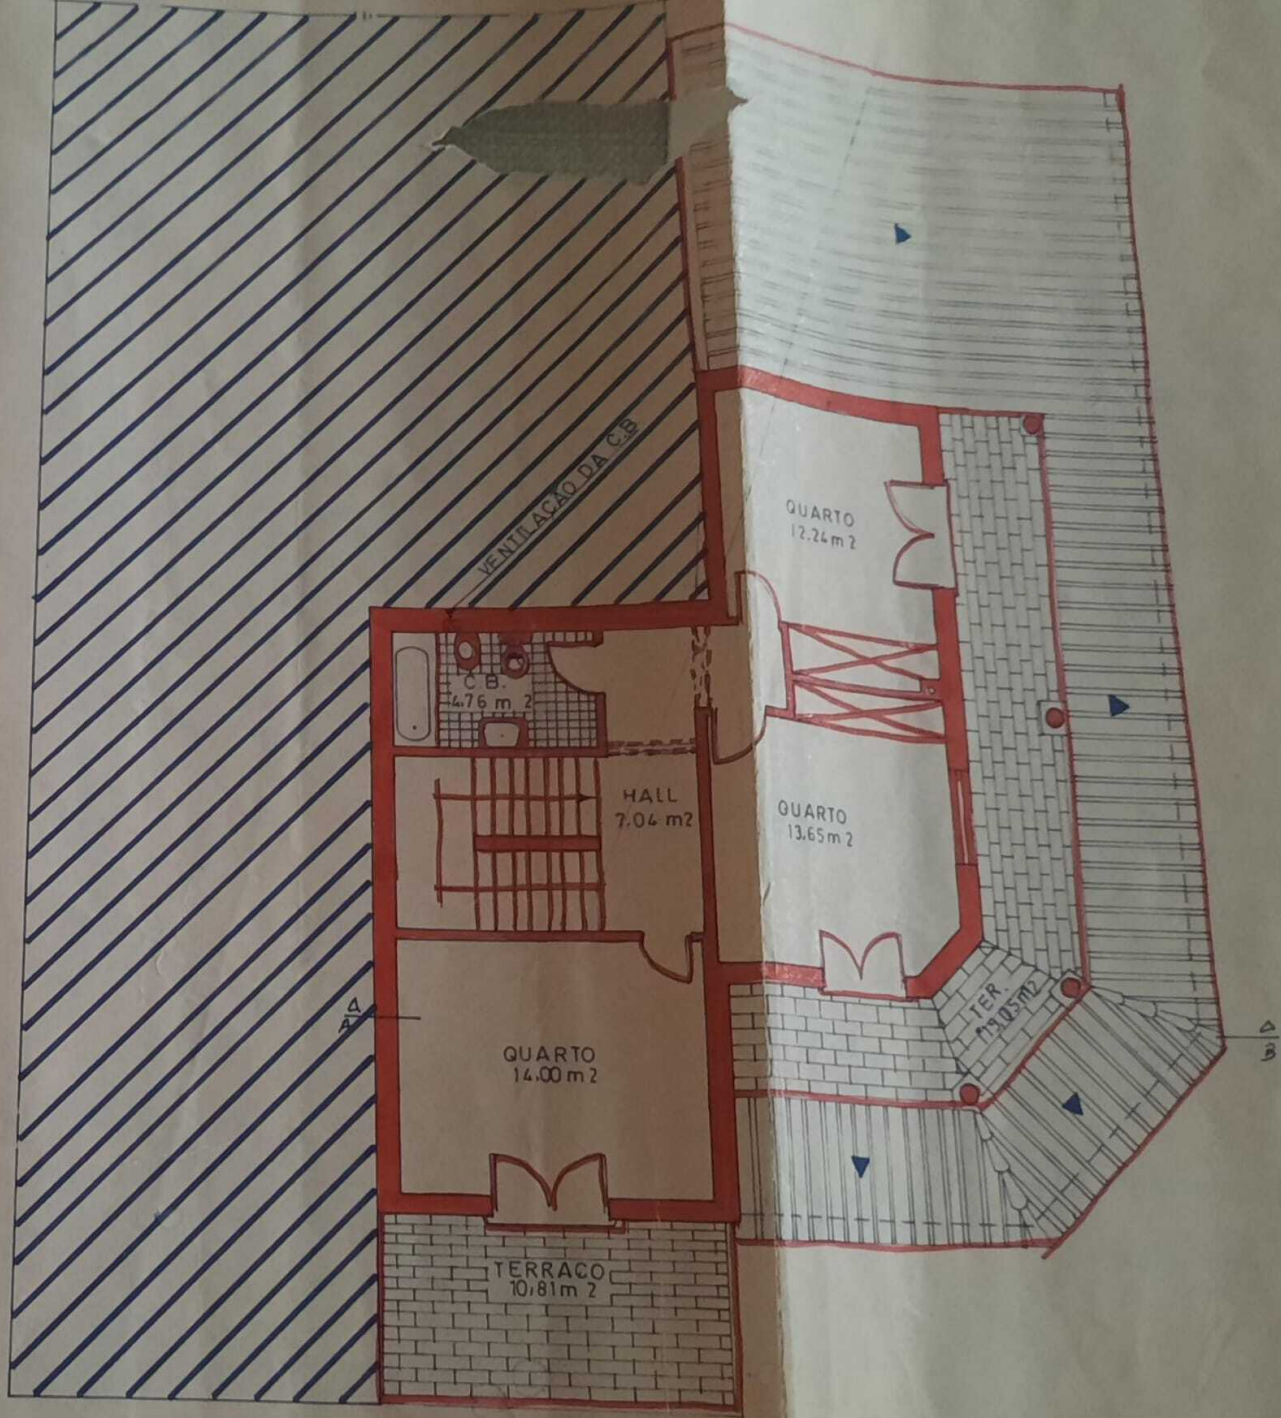


1º ANDAR
A CONSTRUIR

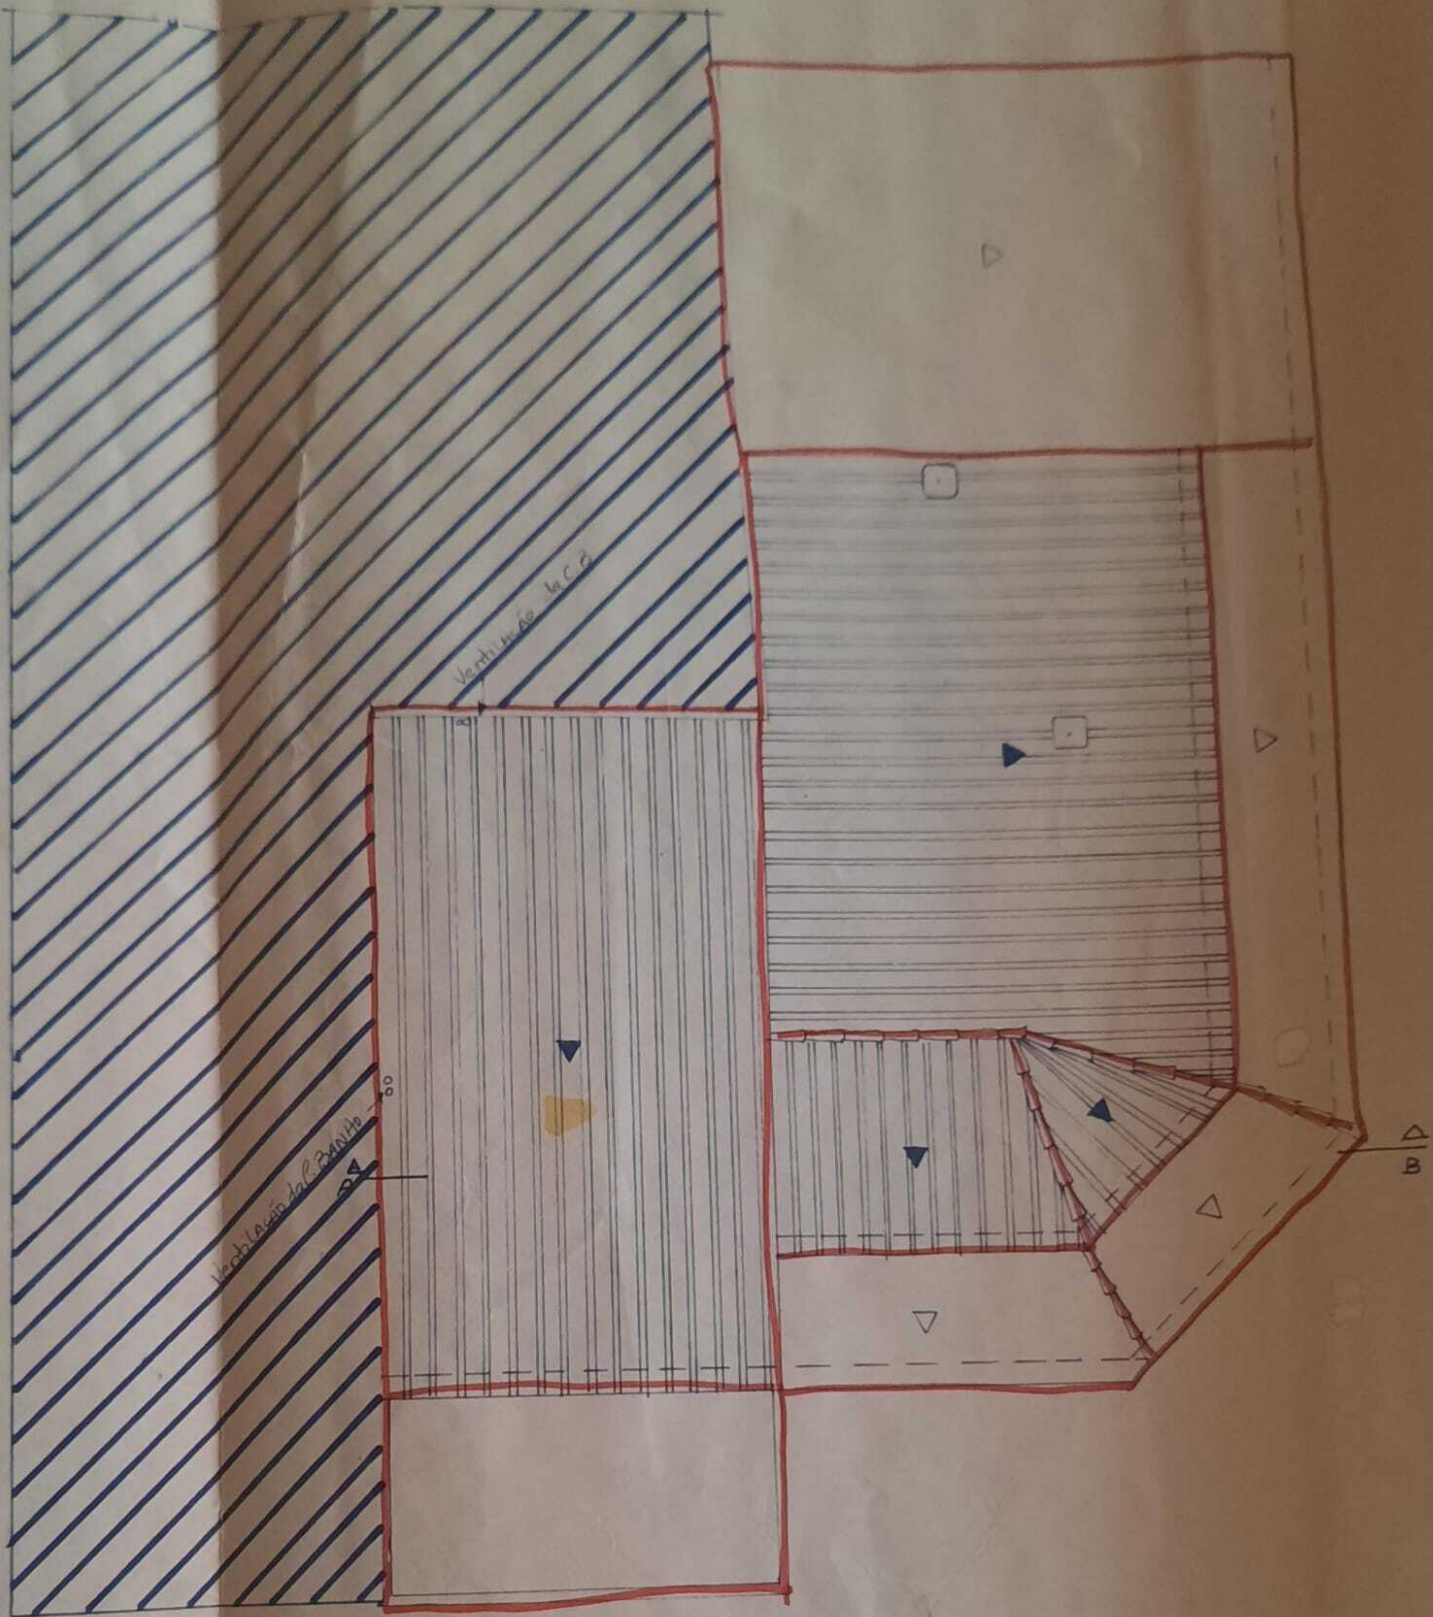

COBERTURA
ALTERADO

Handwritten signature

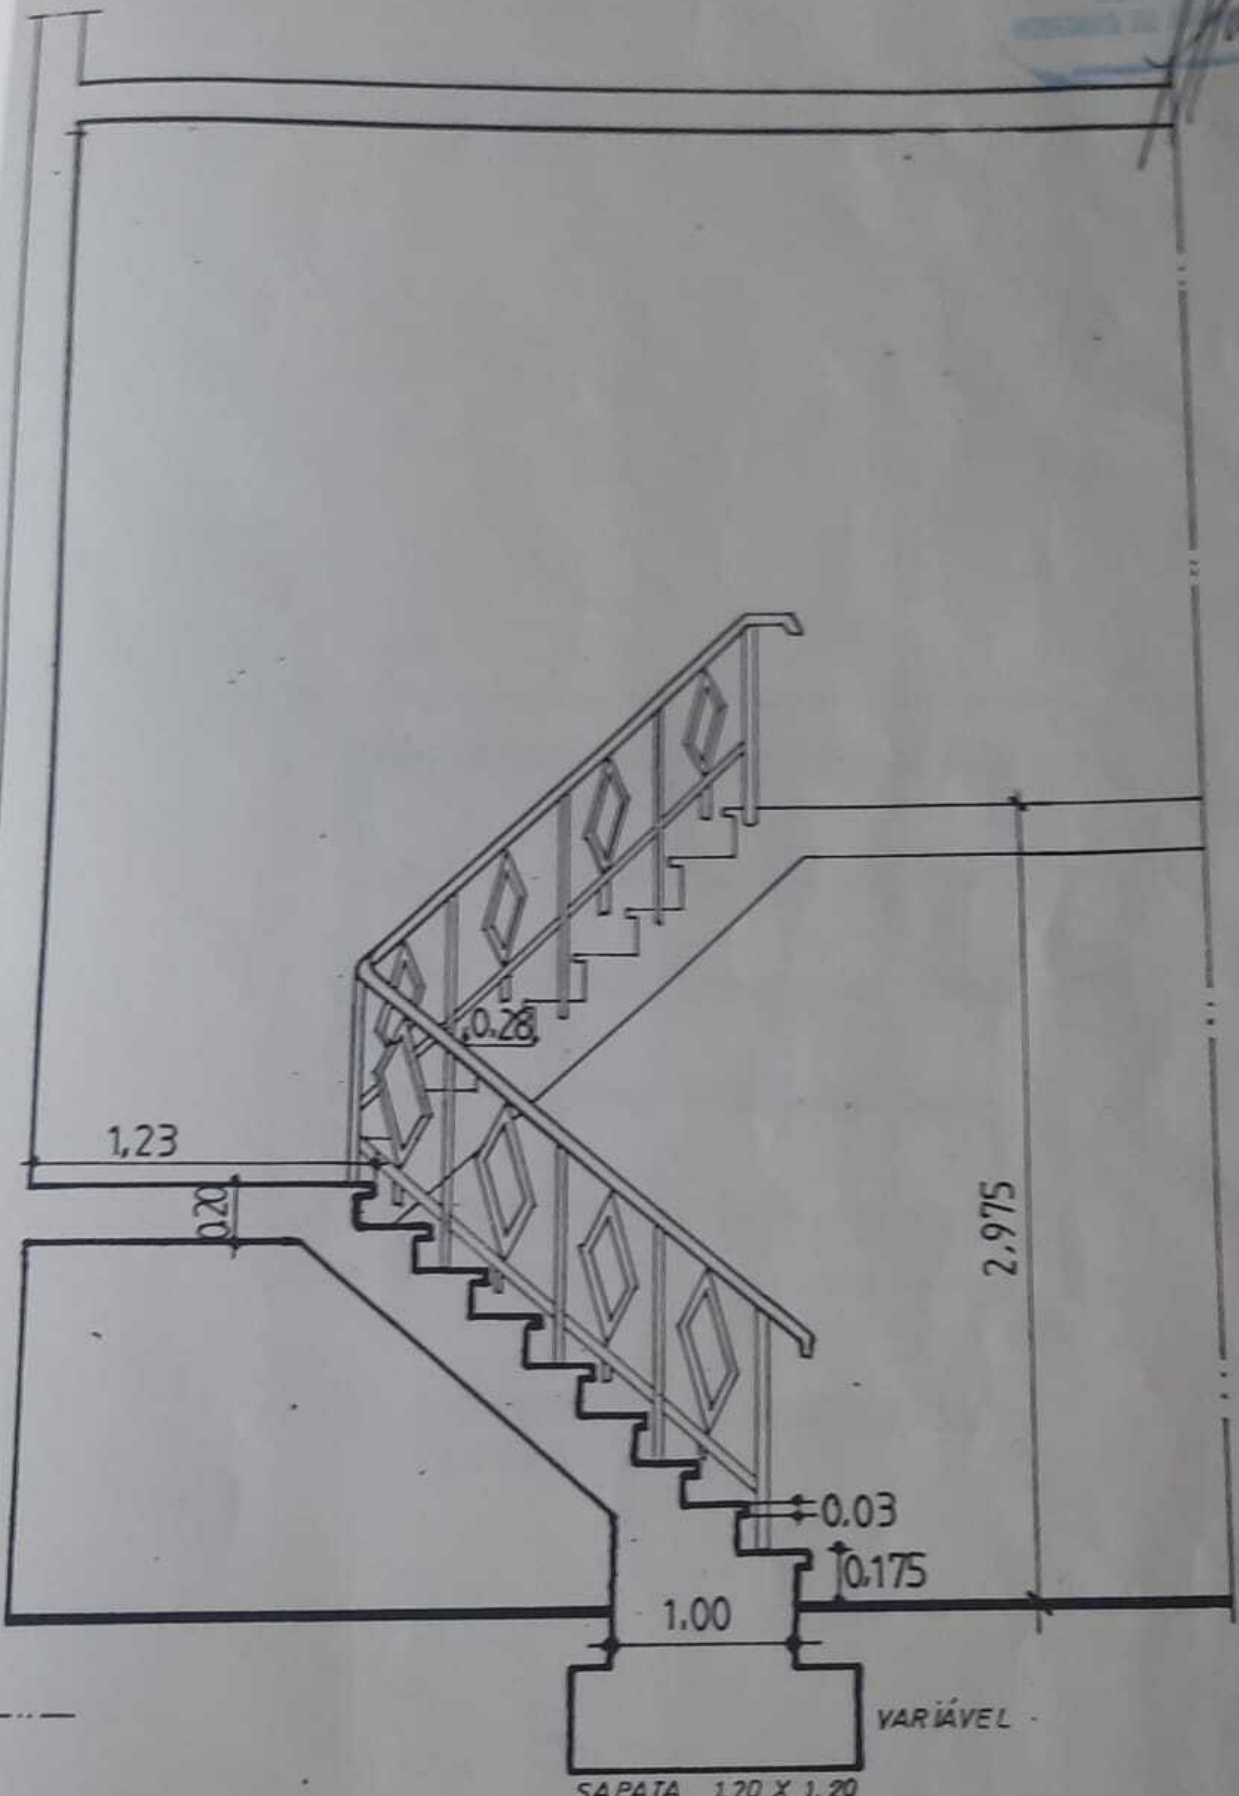

PORMENOR DE ESCADA
ESCALA: 1/33 ^{1/3}

O. TÉCNICO.
Handwritten signature



GABINETE
TÉCNICO
DESENHO

O TÉCNICO INSC. SOB O N.º 408

DES.

DATA

PROJECTO:

ALTERAÇÃO

ESCALA:
1/100

REQUERENTE: Anabela da Ponte Bota

LOCAL: Canais. Albufeira

Alçados e corte

Des. n.º

